


PŮDORYS 3NP M1:50

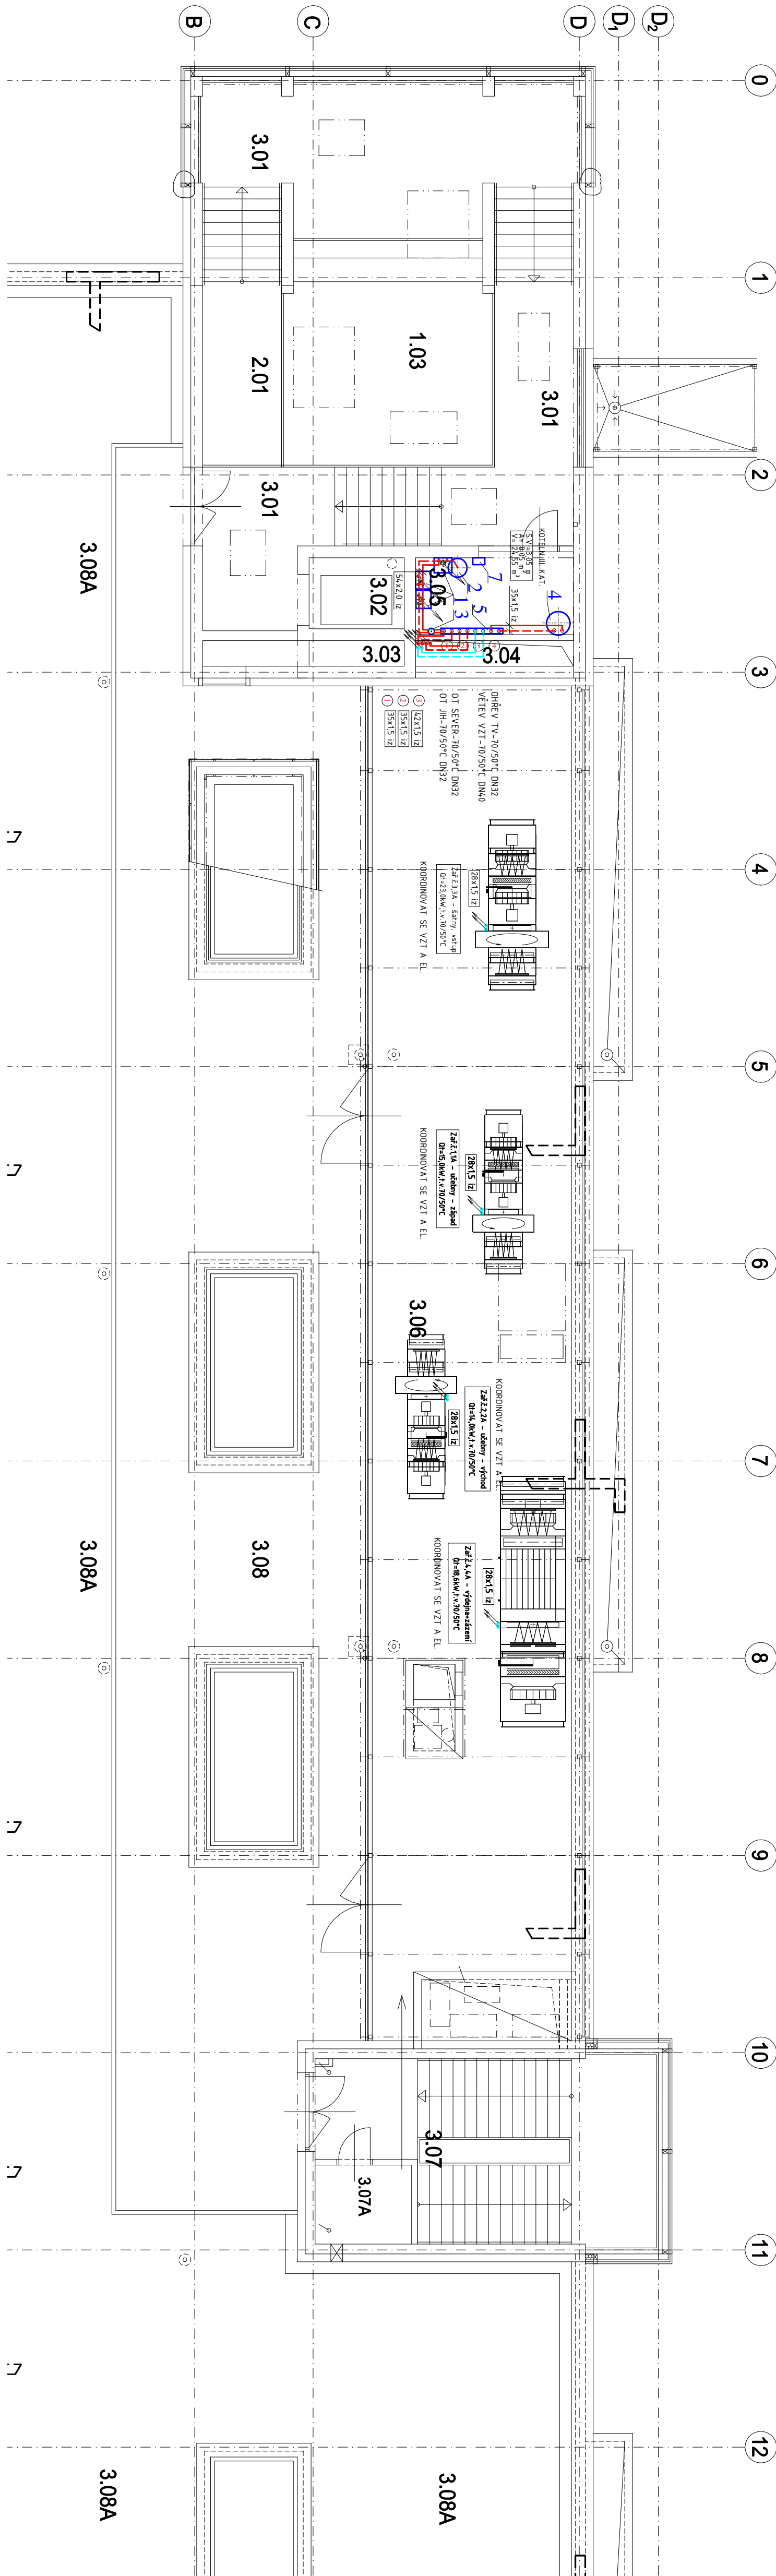



